


1 GROUND FLOOR PLAN

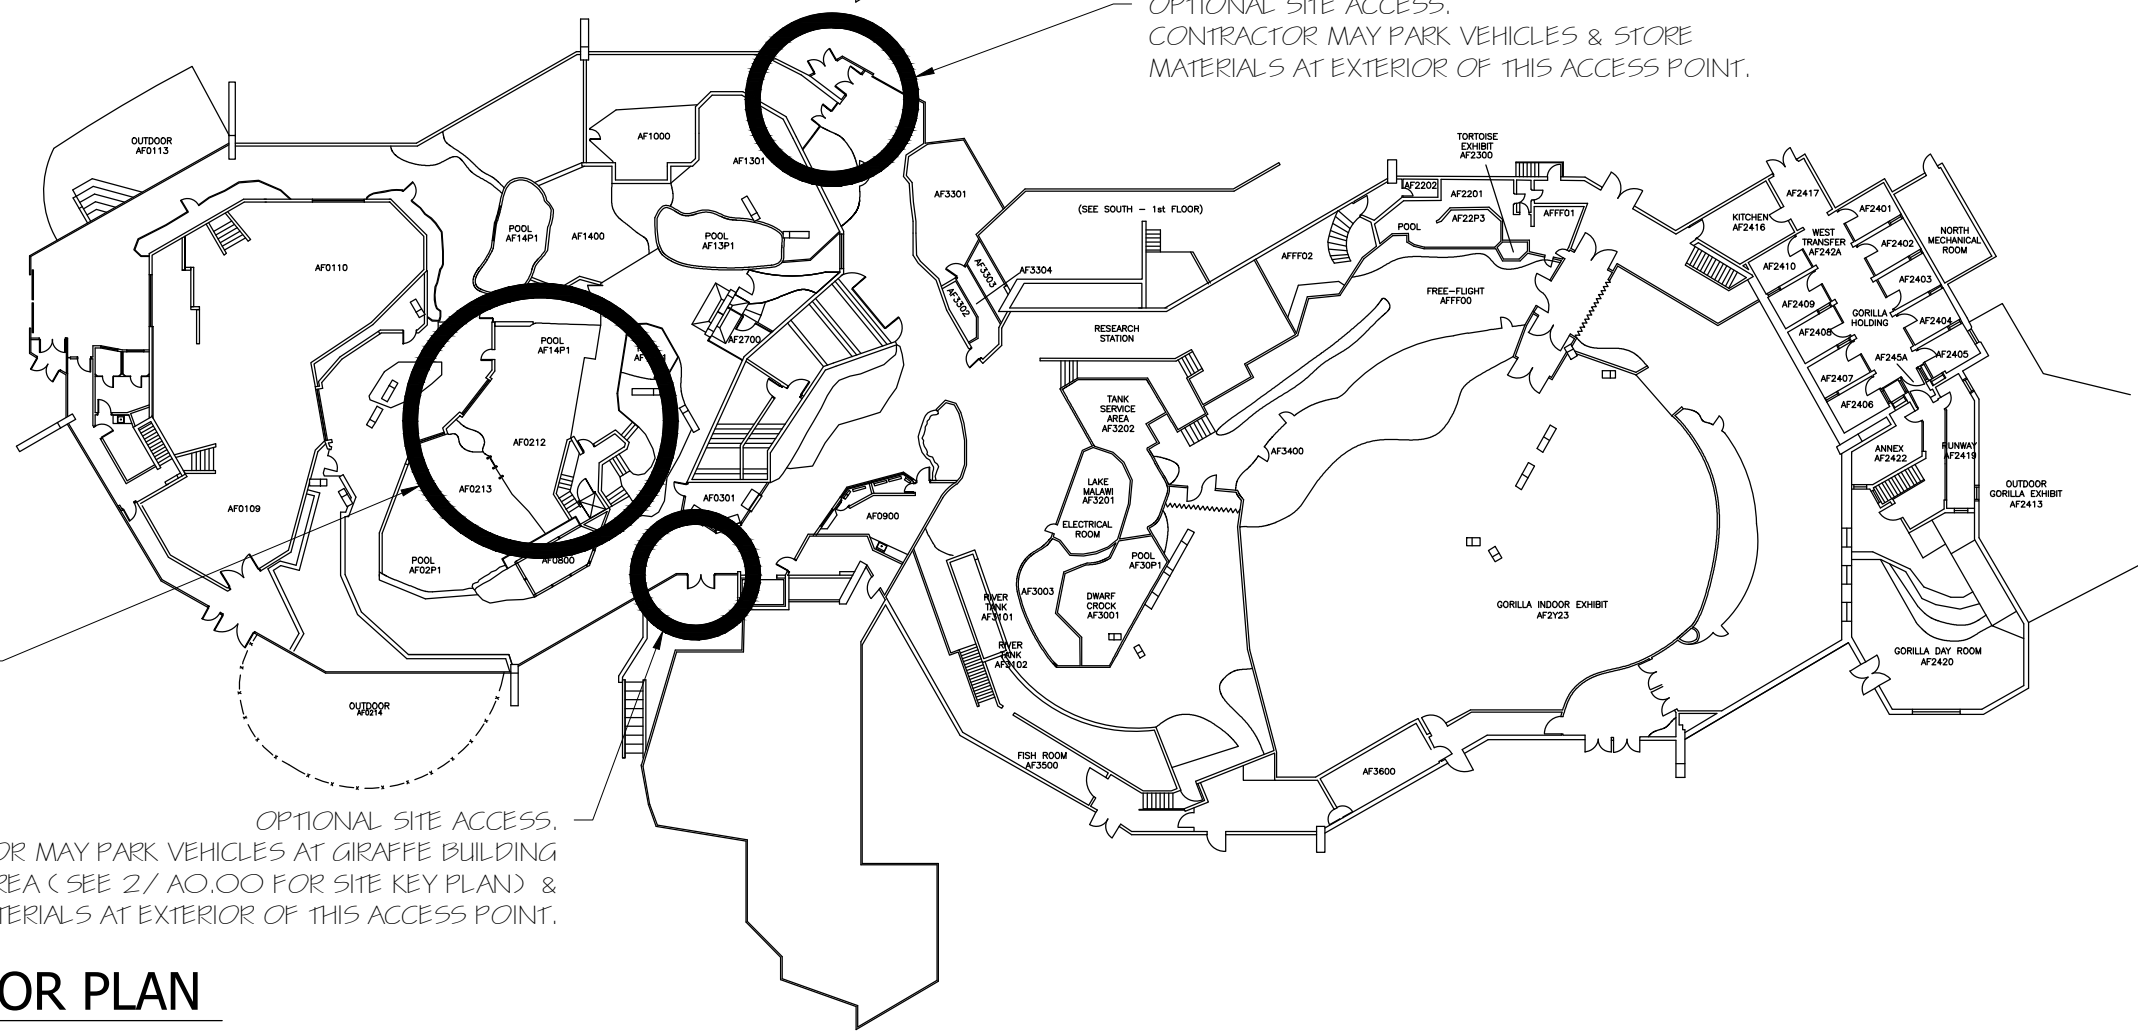

2 SECOND FLOOR PLAN

361A OLD FINCH AVE.
TORONTO, ON
M1B 5K7

NO.	DESCRIPTION	DATE
1	FOR ADDENDUM 1	2018.08.14

NO.	REVISIONS	DATE
-----	-----------	------

PALISADE
REPLACEMENT AT
PYGMY HIPPO &
RED RIVER HOG

REVIEWED BY
MANAGER:
DATE:
CURATOR:
DATE:
APPROVED BY
COO:
DATE:

AFRICAN RAINFOREST
PAVILION PLAN

PROJECT #: 18OP01
DRAWN BY: DG
CHECKED BY: JJ
DATE: 2018.08.14
SCALE: AS SHOWN

DRAWING #:
A3.01