

GENERAL NOTES:

1. ALL PROJECT WORK IS TO BE COMPLETED IN ACCORDANCE WITH THE MOST UP TO DATE ONTARIO BUILDING CODE (IF APPLICABLE).
2. ALL DIMENSIONS ARE TO BE VERIFIED ON SITE. DO NOT SCALE THESE DRAWINGS.
3. ANY DISCREPANCIES MUST BE BROUGHT TO THE ATTENTION OF THE TORONTO ZOO.
4. CONTRACTORS MUST ADHERE TO TORONTO ZOO POLICIES AND OH&S ACT AT ALL TIMES WHEN ON ZOO PROPERTY.
5. CONTRACTORS ARE TO CHECK IN AND OUT AT SECURITY EVERY TIME THEY ARE ENTERING OR EXITING ZOO PROPERTY.
6. ADJACENT AREAS MUST BE PROTECTED DURING SITE WORK, DELIVERY, PLACEMENT AND INSTALLATION OF THE NEW BUILDING.
7. CONTRACTORS ARE TO MAKE GOOD ANY DAMAGES INFLICTED BY THEIR WORK TO ADJACENT AREAS UPON COMPLETION OF THIS PROJECT.
8. THE CONTRACTOR IS RESPONSIBLE FOR THE SUPPLY AND INSTALLATION OF ANY MATERIALS NOT SPECIFICALLY DRAWN OR DESCRIBED BUT REASONABLY IMPLIED AND NECESSARY FOR COMPLETION OF WORK WITHOUT ADDITIONAL COSTS UNDER HIS OR HER CONTRACT.

DRAWING LIST:

- 1 A-1 GENERAL NOTES, DRAWING LIST AND KEY PLAN
- 2 A-2 SITE PLAN
- 3 A-3 FLOOR PLAN
- 4 A-4 SECTION



361A OLD FINCH AVE.
TORONTO, ON
M1B 5K7

NO.	DESCRIPTION	DATE

NO.	REVISIONS	DATE




AUGMENTED REALITY

REVIEWED BY:
MANAGER:
DATE:
CURATOR:
DATE:
APPROVED BY:
COO:
DATE:

GENERAL NOTES, DRAWING LIST & KEY PLAN

PROJECT #:
DRAWN BY: D.G.
CHECKED BY: LEONA MITCHELL
DATE: 2015-02-13
SCALE: NTS
DRAWING #:

NO.	DESCRIPTION	DATE
NO.	REVISIONS	DATE

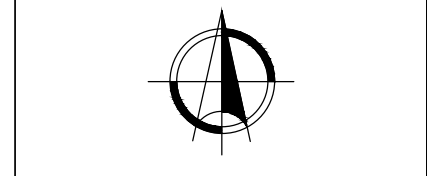


**AUGMENTED
REALITY**

REVIEWED BY
MANAGER:
DATE:
CURATOR:
DATE:
APPROVED BY
COO:
DATE:

**SITE
PLAN**

PROJECT #:
DRAWN BY: D.G.
CHECKED BY: LEONA MITCHELL
DATE: 2015-02-13
SCALE: 3/64" = 1'-0"
DRAWING #:

A-2

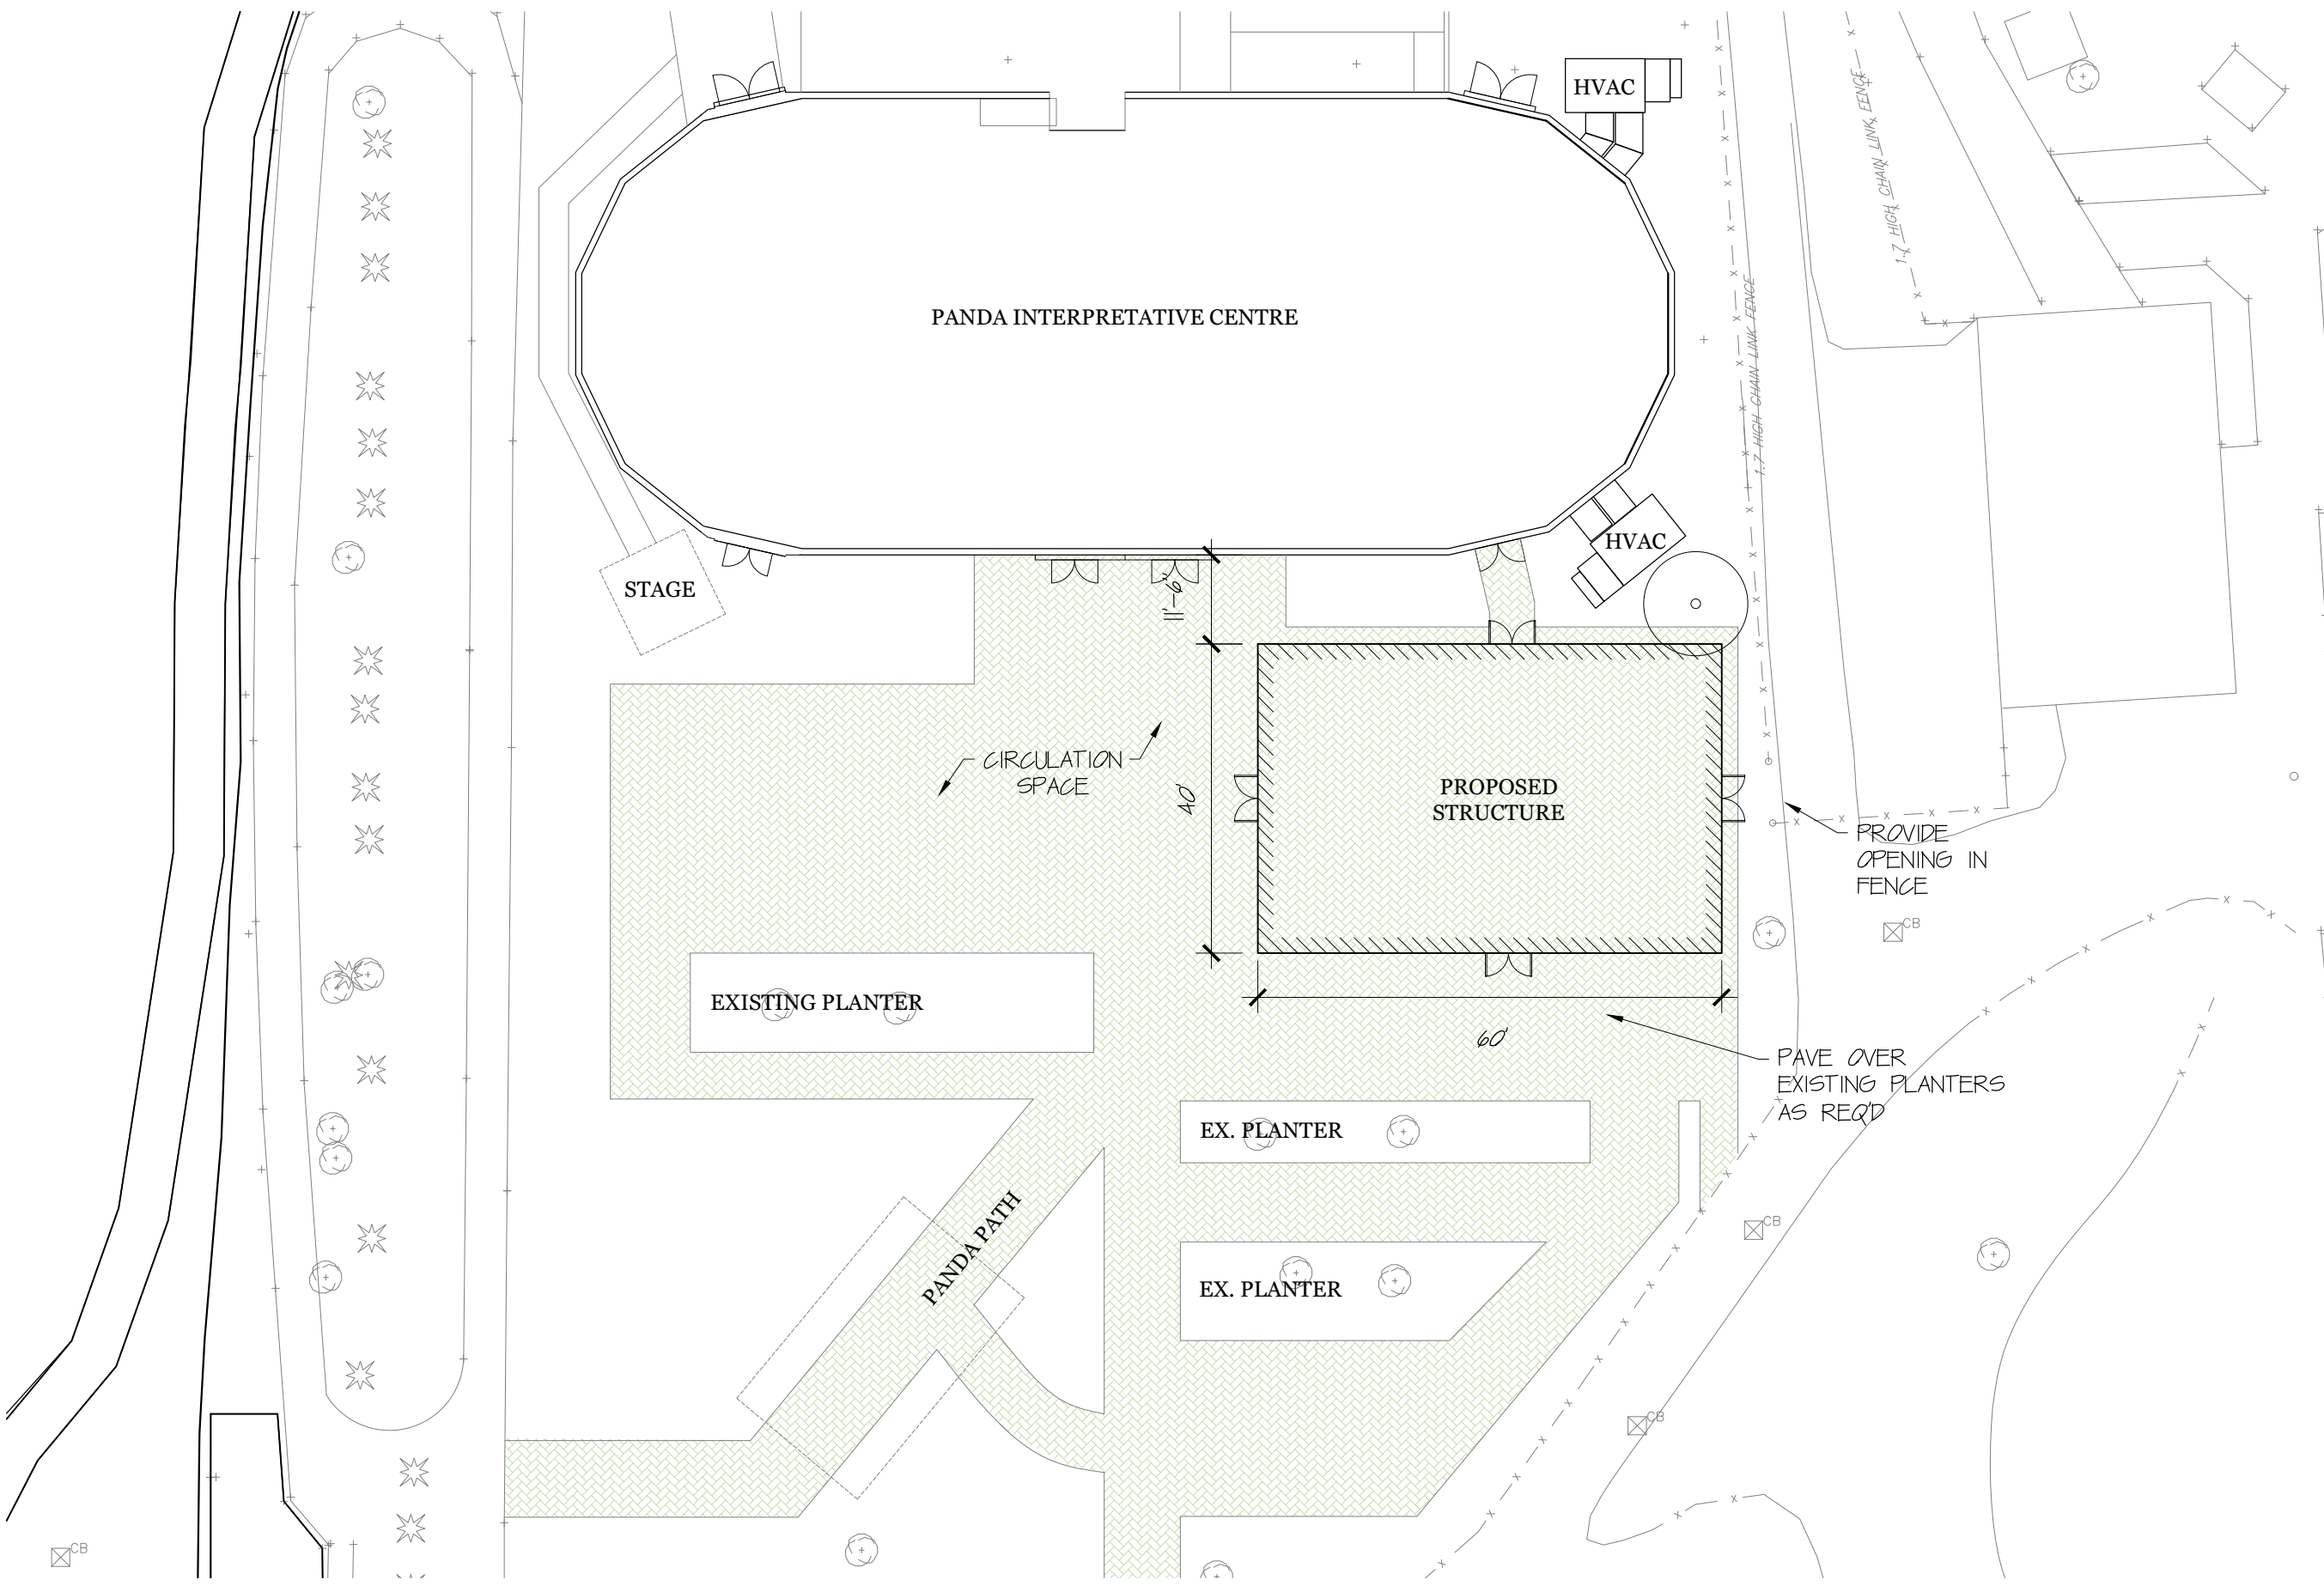


1 **SITE PLAN OPTION A**
SCALE: 3/64" = 1'-0"



361A OLD FINCH AVE.
TORONTO, ON
M1B 5K7

NO.	DESCRIPTION	DATE

NO.	REVISIONS	DATE

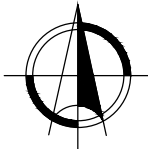


AUGMENTED
REALITY

REVIEWED BY
MANAGER:
DATE:
CURATOR:
DATE:
APPROVED BY
COO:
DATE:

PLAN

PROJECT #:
DRAWN BY: D.G.
CHECKED BY: LEONA MITCHELL
DATE: 2015-02-13
SCALE: 3/16" = 1'-0"

DRAWING #:
A-3

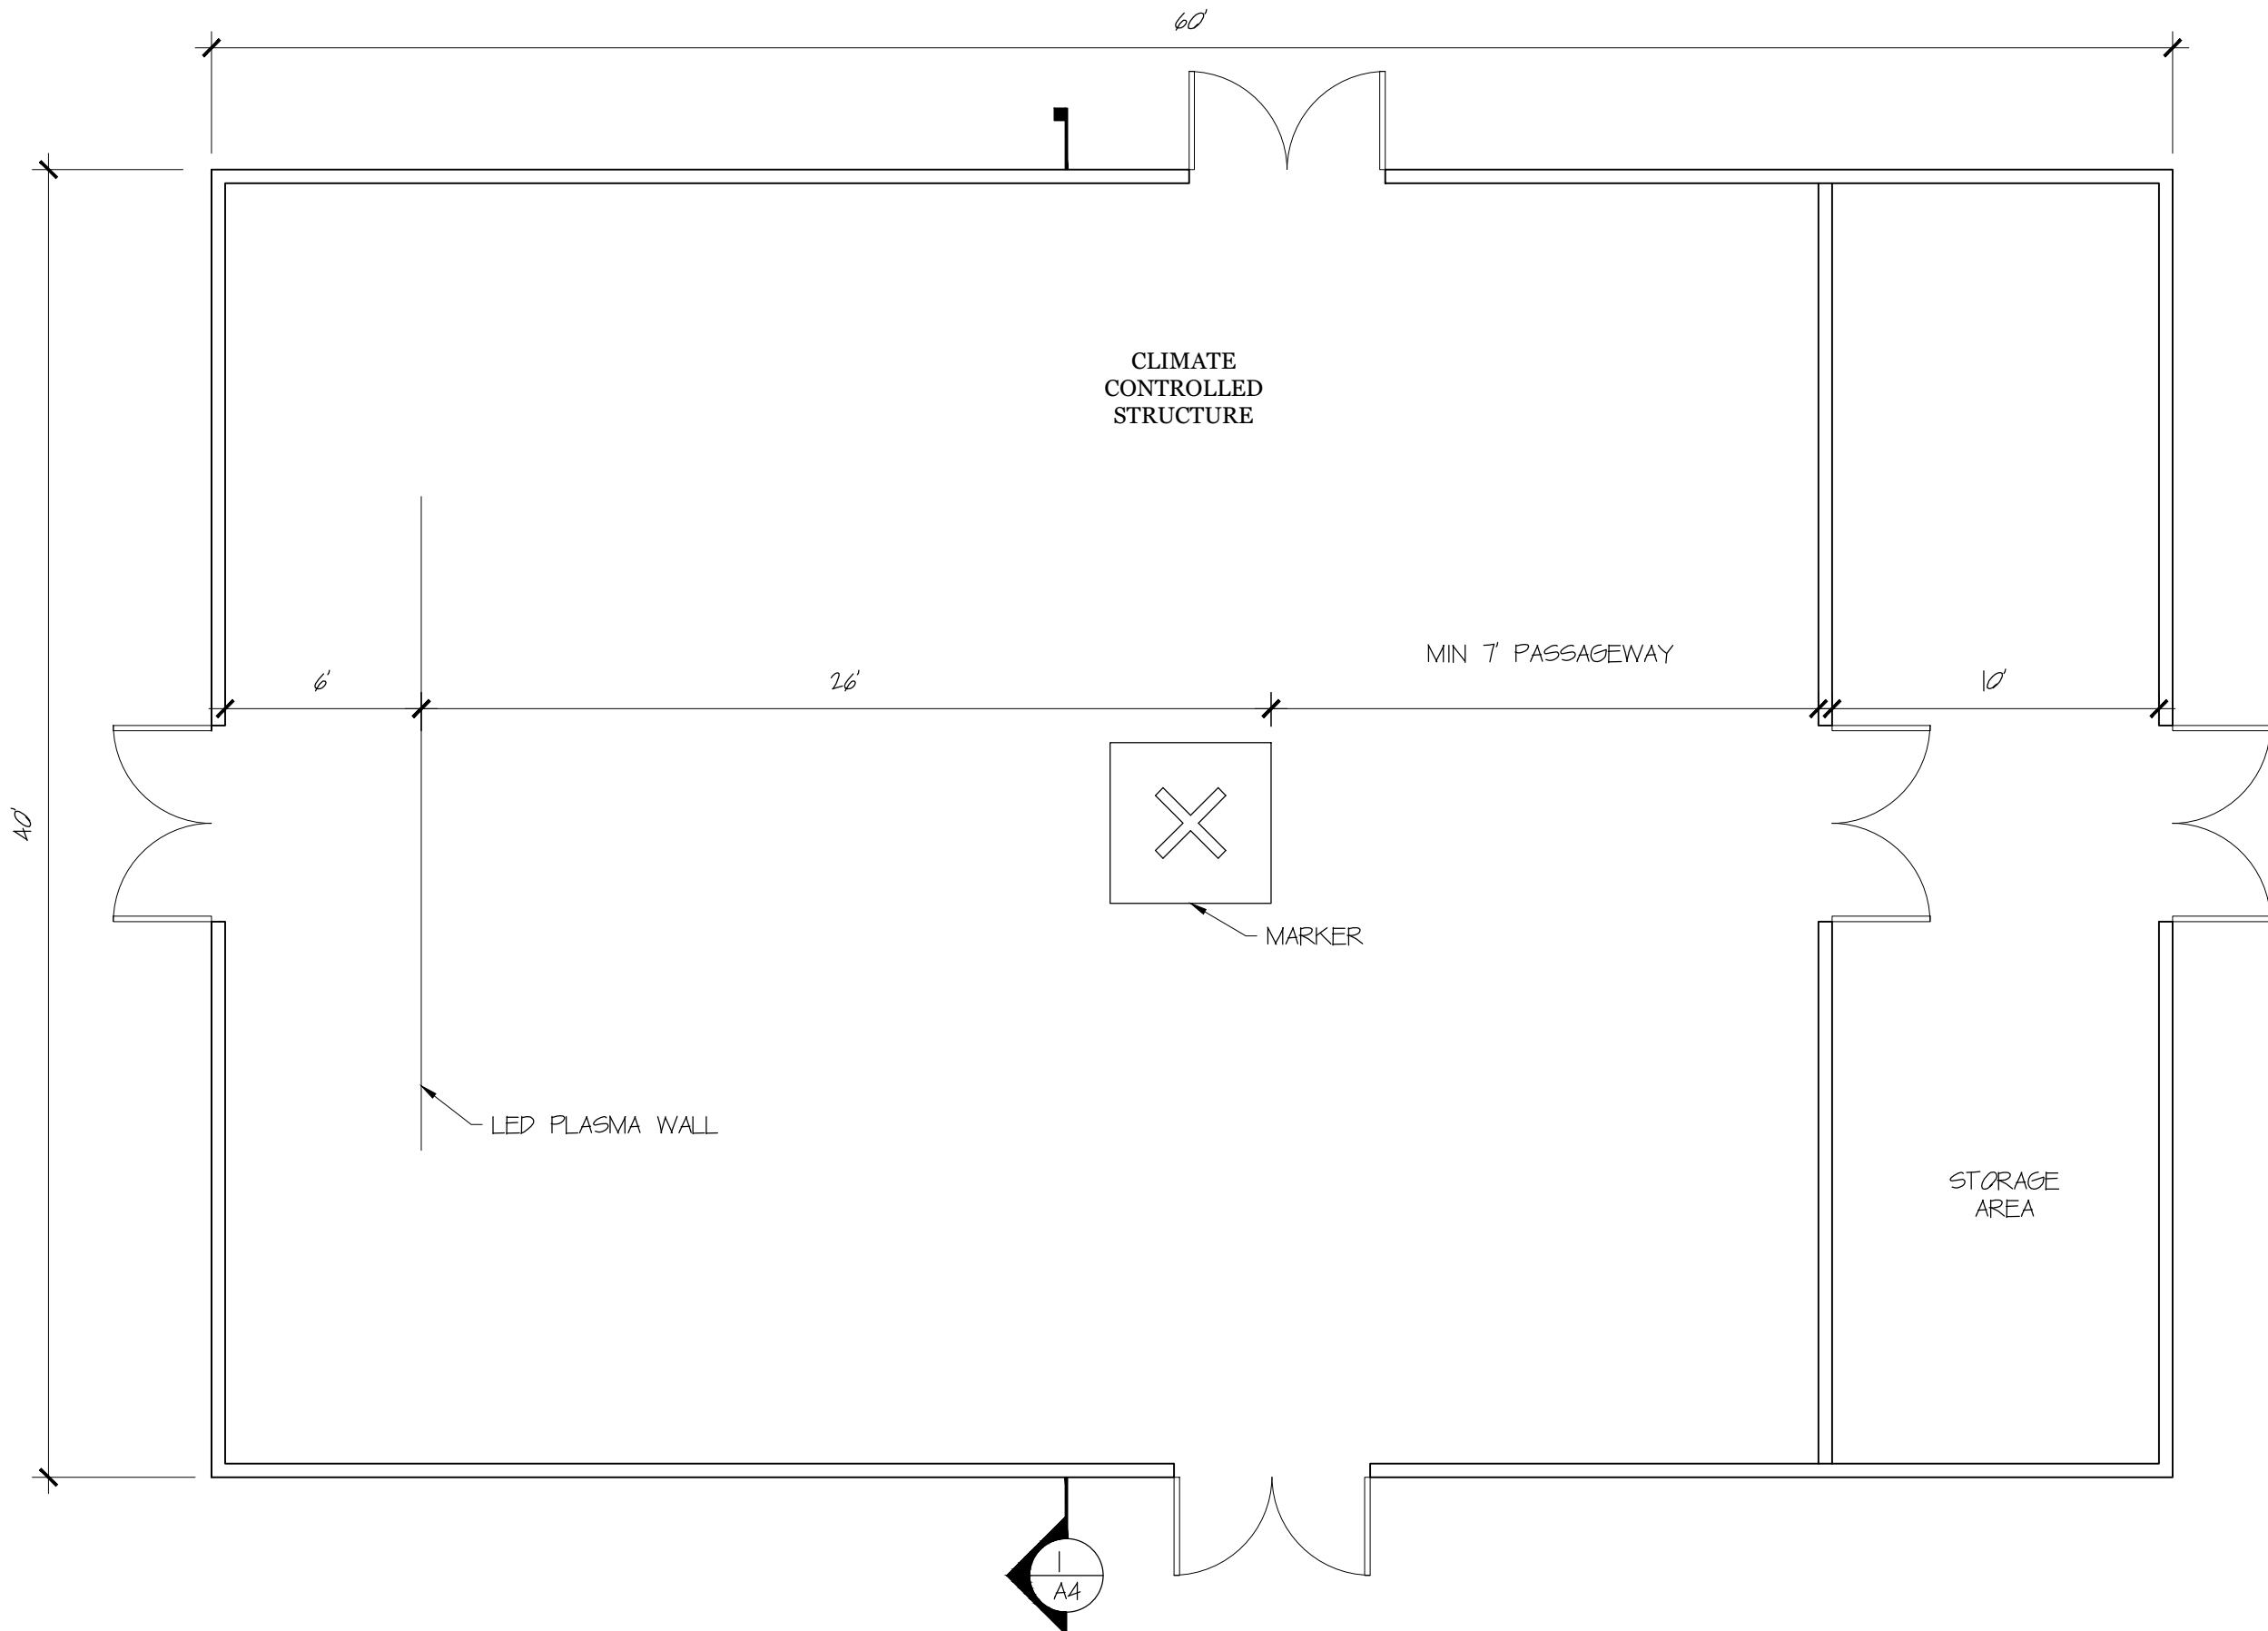

1 FLOOR PLAN
SCALE: 3/16" = 1'-0"



361A OLD FINCH AVE.
TORONTO, ON
M1B 5K7

NO.	DESCRIPTION	DATE

NO.	REVISIONS	DATE


AUGMENTED REALITY

REVIEWED BY
MANAGER:
DATE:
CURATOR:
DATE:
APPROVED BY
COO:
DATE:

SECTION

PROJECT #:
DRAWN BY: D.G.
CHECKED BY: LEONA MITCHELL
DATE: 2015-02-13
SCALE: 1/4" = 1'-0"
DRAWING #:

A-4

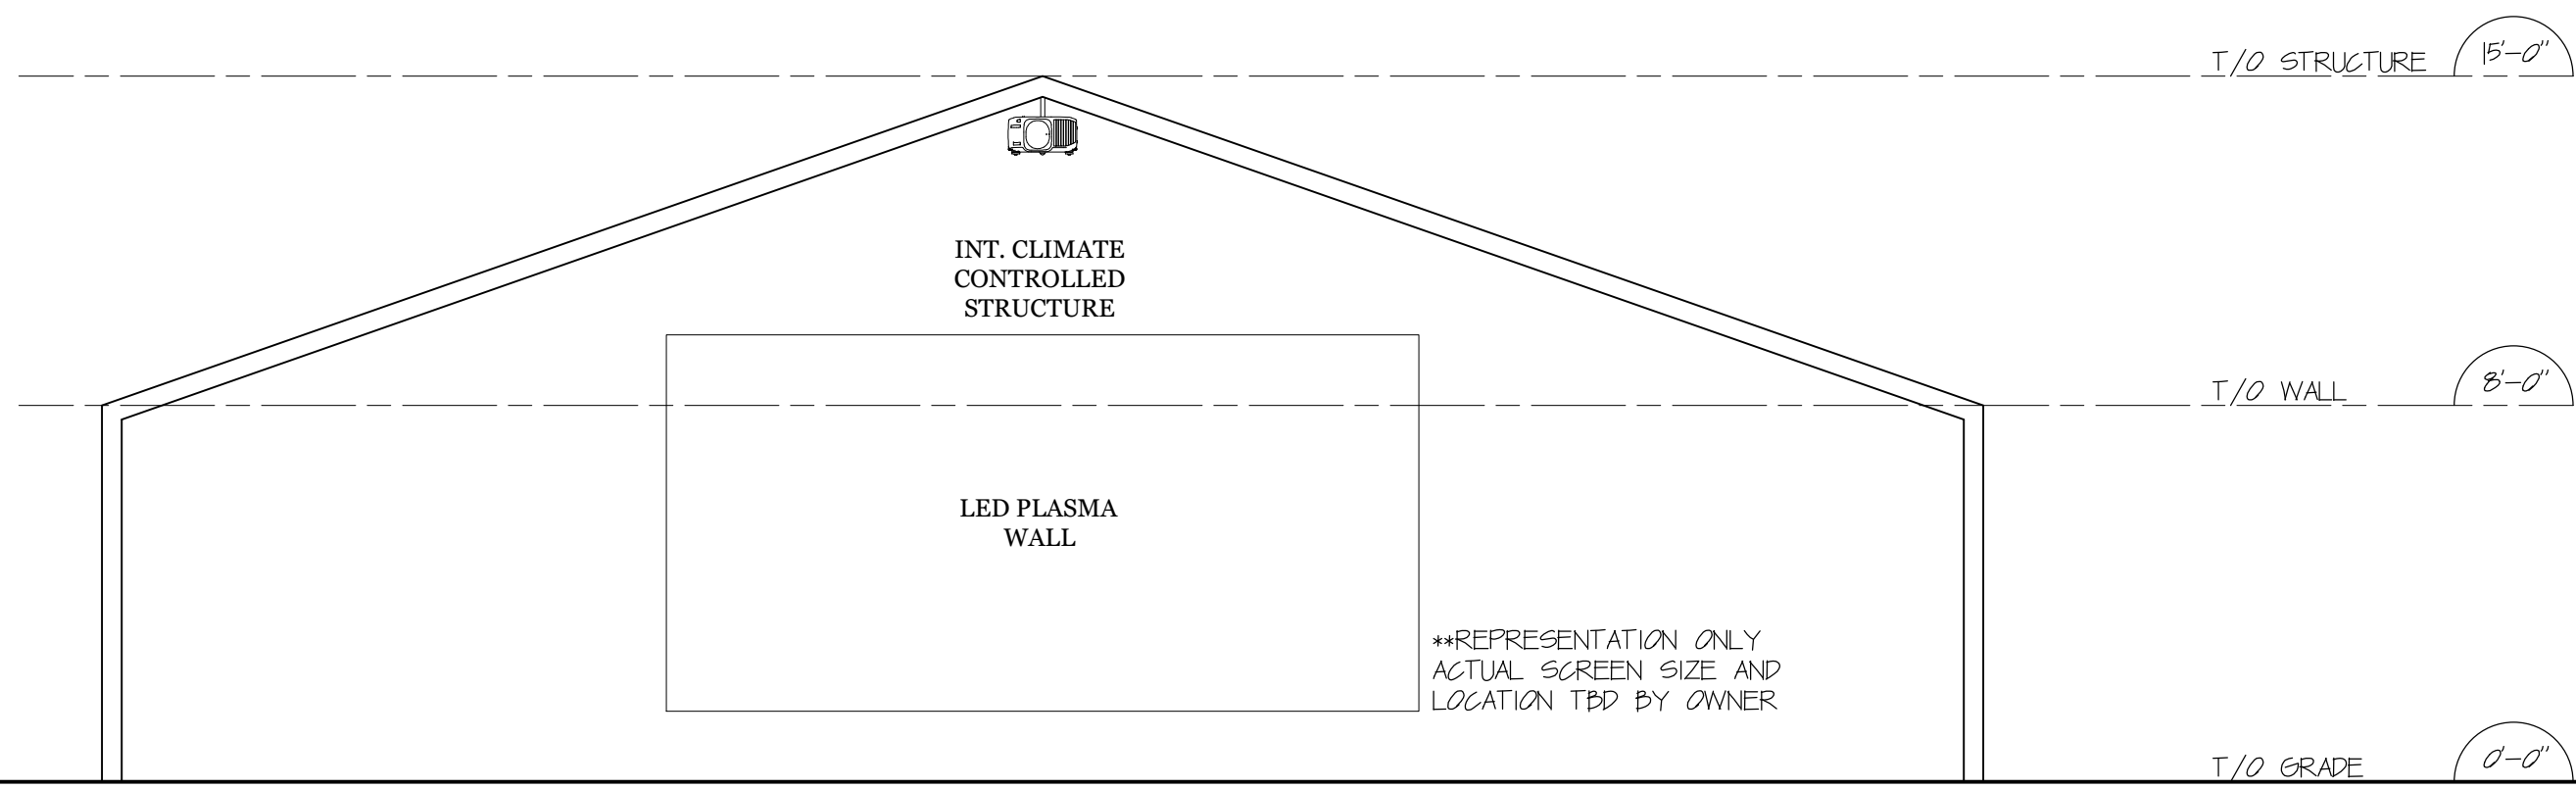

1 SECTION
SCALE: 1/4" = 1'-0"