



361A Old Finch Ave.
Toronto, ON M1B 5K7
www.torontozoo.com

Tel: 416-392-5900
Fax: 416-392-5934

Chair
Councillor Paul Ainslie

Chief Executive Officer
John Tracogna

Chief Operating Officer
Robin D. Hale

2017-10-17

**REQUEST FOR PROPOSAL
RAINWATER HARVEST SYSTEM
RFP #40 (2017-09)
ADDENDUM # 1**

This addendum shall be incorporated into, and form part of RFP #40 (2017-09) and take precedence over all requirements of the previously issued bid documents including plans. This addendum must be signed by the bidder (signing officer) in the appropriate space and must be attached to the Form for submission by the bidder. This Addendum consists of two (2) pages and the documents listed below.

1. **Question:** Will both an above and below ground collection tank be required?
Answer: Yes, two collection tanks are required: one above ground and one below ground. (See 3.0 CONTRACTOR SERVICES DELIVERABLES TO BE PROVIDED)

2. **Delete Drawings:**
 - a. A1.00 Site Plan

- Replace with Drawing:**
- a. A1.00 Rev 1 Site Plan

Receipt of the Addendum shall be acknowledged as part of your submission.

The Board of Management of the Toronto Zoo reserves the right to reject any or all Quotations or to accept any quotation, should it deem such action to be in its interests.

If you have any queries regarding this matter, please contact Mr. Peter Vasilopoulos, Supervisor, Purchasing & Supply, at 416-392-5916.

Yours truly,

Peter Vasilopoulos
Supervisor, Purchasing & Supply

RFP #40 (2017-09) RAINWATER HARVEST SYSTEM

I/we hereby acknowledge receipt of this addendum and make allowance in my bid.

Signed (Must be Signing Officer of Firm)

Name of Firm

Date

NOTES:

AVAILABLE ELECTRICAL POWER: 120/208V 3 PHASE.

DRAWING LEGEND:

- H HEATER - MOUNTED @ 8' AFF
- FAN (4'x4') - MOUNTED @ 5' AFF
- ⊕ HOSE BIB - MOUNTED @ 28" AFF
- DOWNSPOUT - TERMINATES 12" ABOVE GRADE
- ACCEPTABLE LOCATION FOR NEW EQUIPMENT

UTILITIES LEGEND:


- COMMUNICATION
- IRRIGATION
- HIGH VOLTAGE
- HYDRO
- WATER
- GAS
- STORM
- SANITARY
- FIBRE OPTICS
- DUCT BANK ROUTING
- ROAD CROSSING/
CONCRETE ENCASED DUCTS
- DIRECTIONAL BORING
- POWER MANHOLE
- COMMUNICATIONS MANHOLE



**361A OLD FINCH AVE.
TORONTO, ON
M1B 5K7**

NO.	DESCRIPTION	DATE
0	FOR TENDER	2017.08.04
1	FOR ADDENDUM 1	2017.10.16

NO.	REVISIONS	DATE
-----	-----------	------

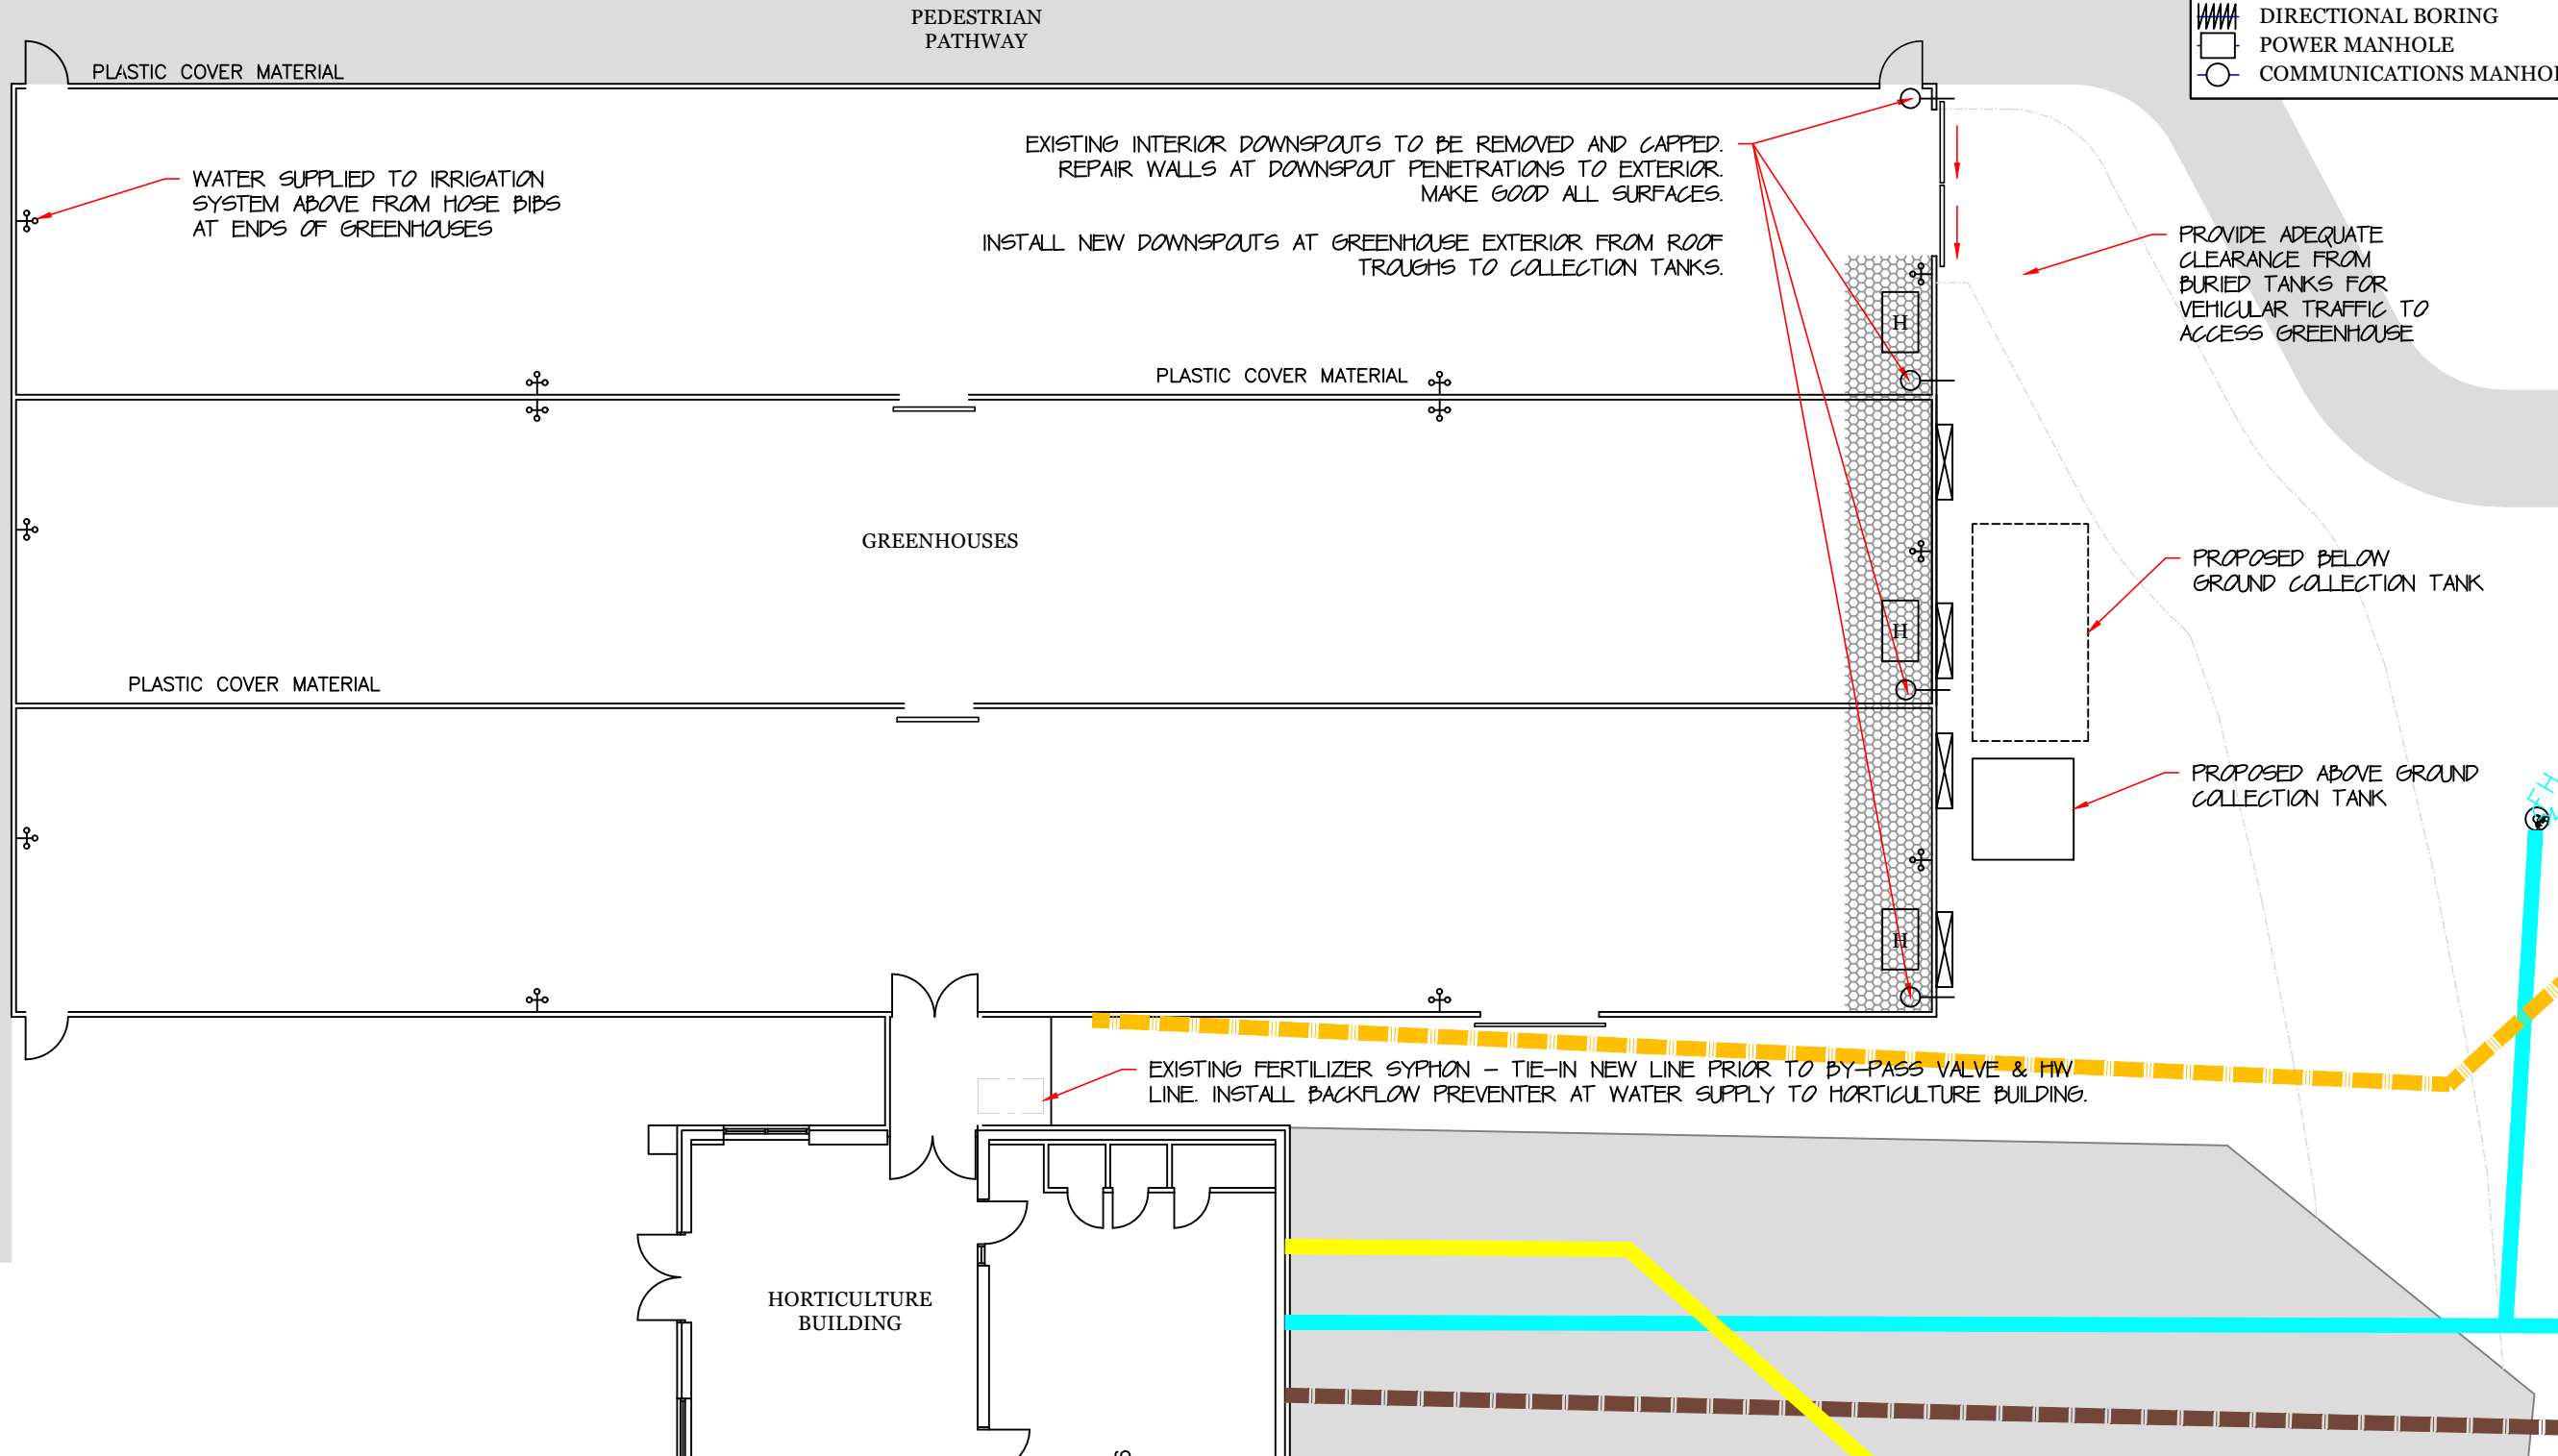

RAIN WATER HARVESTING

REVIEWED BY
MANAGER:
DATE:
CURATOR:
DATE:
APPROVED BY
COO:
DATE:

SITE PLAN

PROJECT #: 17OP17
DRAWN BY: DG
CHECKED BY: BK
DATE: 2017.08.04
SCALE: 1/8" = 1'-0"

DRAWING #:
A1.00