

2021-08-23

REQUEST FOR QUOTATION
EDUCATION CENTRE – WASHROOM UPGRADES
TZC T 03-2021-08
ADDENDUM #1

This addendum shall be incorporated into, and form part of TZC T 03-2021-08 and take precedence over all requirements of the previously issued bid documents including plans. This addendum must be signed by the bidder (signing officer) in the appropriate space and must be attached to the Form for submission by the bidder. This Addendum consists of one (1) pages.

1. DELETE DRAWINGS:

SHEET NUMBER	SHEET NAME	ISSUE DATE
A501	DETAILS AND SECTIONS	2021-07-13

REPLACE WITH DRAWINGS:

SHEET NUMBER	SHEET NAME	ISSUE DATE
A501	DETAILS AND SECTIONS	2021-08-21

Receipt of the Addendum shall be acknowledged as part of your submission.

The Board of Management of the Toronto Zoo reserves the right to reject any or all Tenders or to accept any quotation, should it deem such action to be in its interests.

If you have any queries regarding this matter, please contact Mr. Peter Vasilopoulos, Supervisor, Purchasing & Supply, at 416-392-5916 or by email pvasilopoulos@torontozoo.ca.

Yours truly,

Peter Vasilopoulos
 Supervisor, Purchasing & Supply

I/we hereby acknowledge receipt of this addendum and make allowance in my bid.

Signed (Must be Signing Officer of Firm)

Name of Firm

Date:

ADDENDUM

Project Name:	Education Centre Washroom Reno	Addendum #:	AD-01
Project Number:	1193059	Date:	August 21, 2021
Project Address:	200 Meadowvale Road Toronto, Ontario	Client:	Toronto Zoo

The following information supplements and/or supersedes the bid documents issued for Tender on July 13, 2021.

This Addendum forms part of the contract documents and is to be read, interpreted, and coordinated with all other parts. The cost of all contained herein is to be included in the contract sum. The following revisions supersede the information contained in the original drawings and specifications issued for the above-named project to the extent referenced and shall become part thereof. Acknowledge receipt of this Addendum by inserting its number and date on the Tender Form. Failure to do so may subject bidder to disqualification.

Subject: Partition Revision

Description of Addendum

1. Contractor to refer to attached drawing for revision to the partition required to extend the washroom. The partition shall be angled and fasten to the existing concrete wall rather than fasten to the steel deck above

Issued By



Mark Faulds
Lead Designer

CLIENT:



SUB-CONSULTANTS:



DO NOT SCALE OFF DRAWINGS. CONTRACTOR TO SITE VERIFY ALL DIMENSIONS AND REPORT ANY DISCREPANCIES TO ARCHITECT. DRAWINGS ARE THE PROPERTY OF THE ARCHITECT AND ARE NOT TO BE REPRODUCED AND DISTRIBUTED WITHOUT WRITTEN PERMISSION FROM ARCHITECT. DRAWINGS ARE NOT BE USED FOR ANY PURPOSE OTHER THAN THE LATEST ISSUE SHOWN BELOW.

NO.	DESCRIPTION	DATE
01	75% REVIEW	21/01/29
02	TENDER	21/04/09
03	TENDER	21/07/13
04	ADDENDUM	21/08/21


TORONTO ZOO
 361A OLD FINCH AVE
 TORONTO, ONTARIO, M1B 5K7
 WASHROOM UPGRADE - EDUCATION CTR

DETAILS AND SECTIONS


Project number	2019-06
Date	2021-04-09
Drawn by	M FAULDS
Checked by	J HORVATH

A501


Scale As indicated

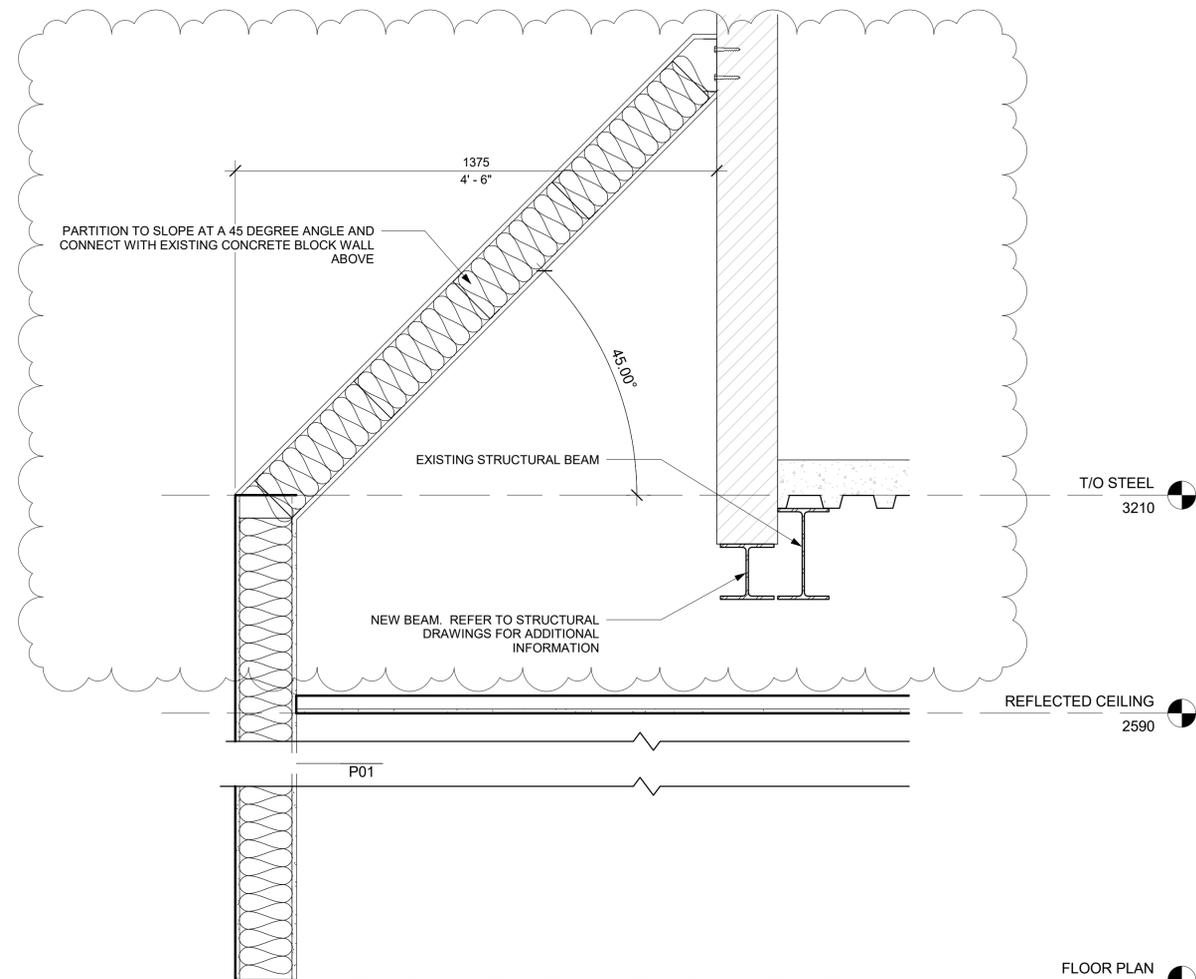


5 SECT - NEW PARTITION
 1 : 10

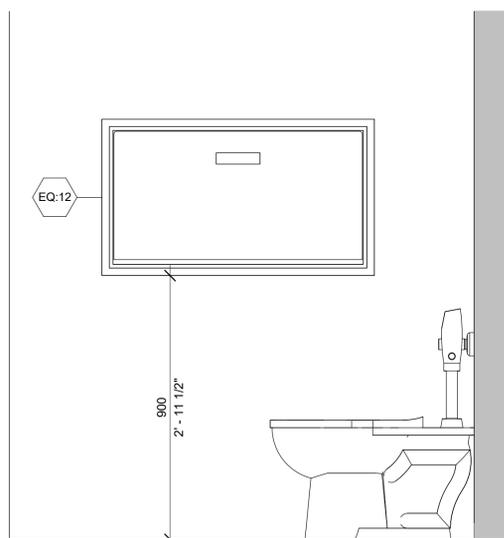


4 ELEV-BF STALL 3
 1 : 12

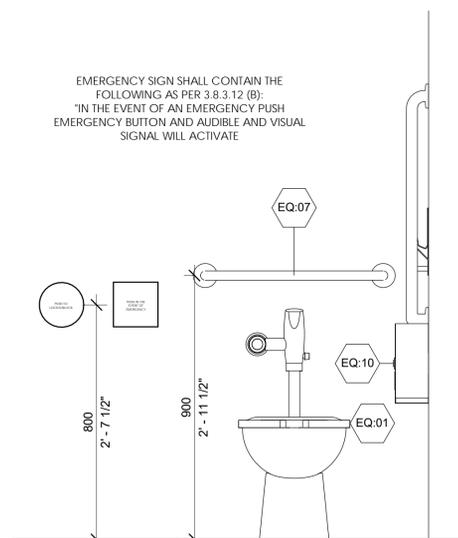

3 ELEV-BF STALL 2
 1 : 12

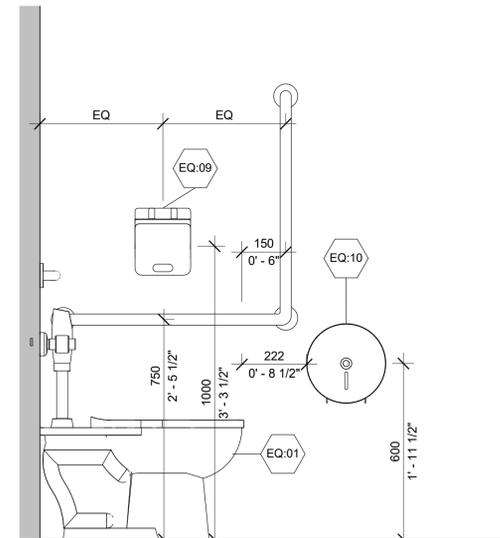

2 ELEV-BF STALL 1
 1 : 12

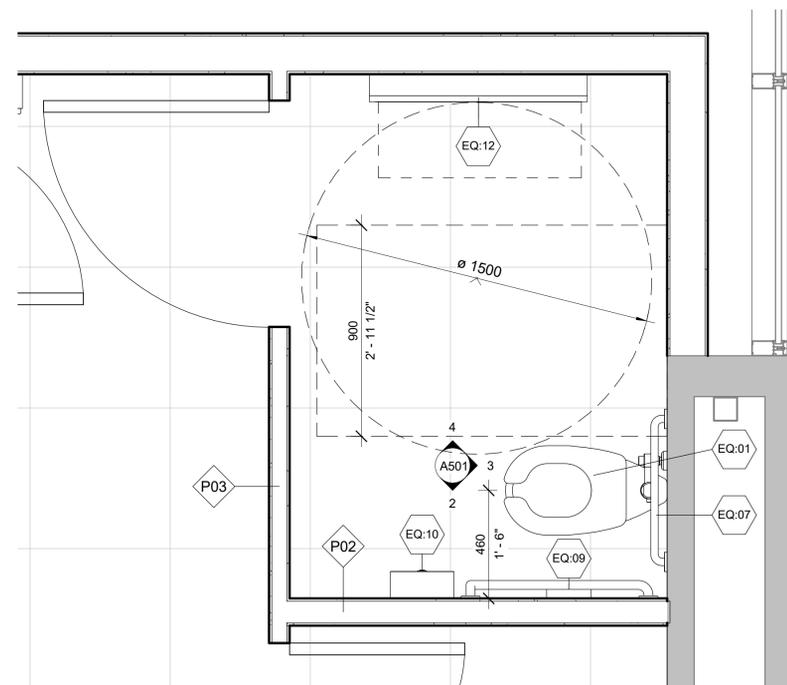

1 BF STALL PLAN
 1 : 15